


# STORMDRAIN <sup>TM</sup>

## Typical Construction Details

### SD 500

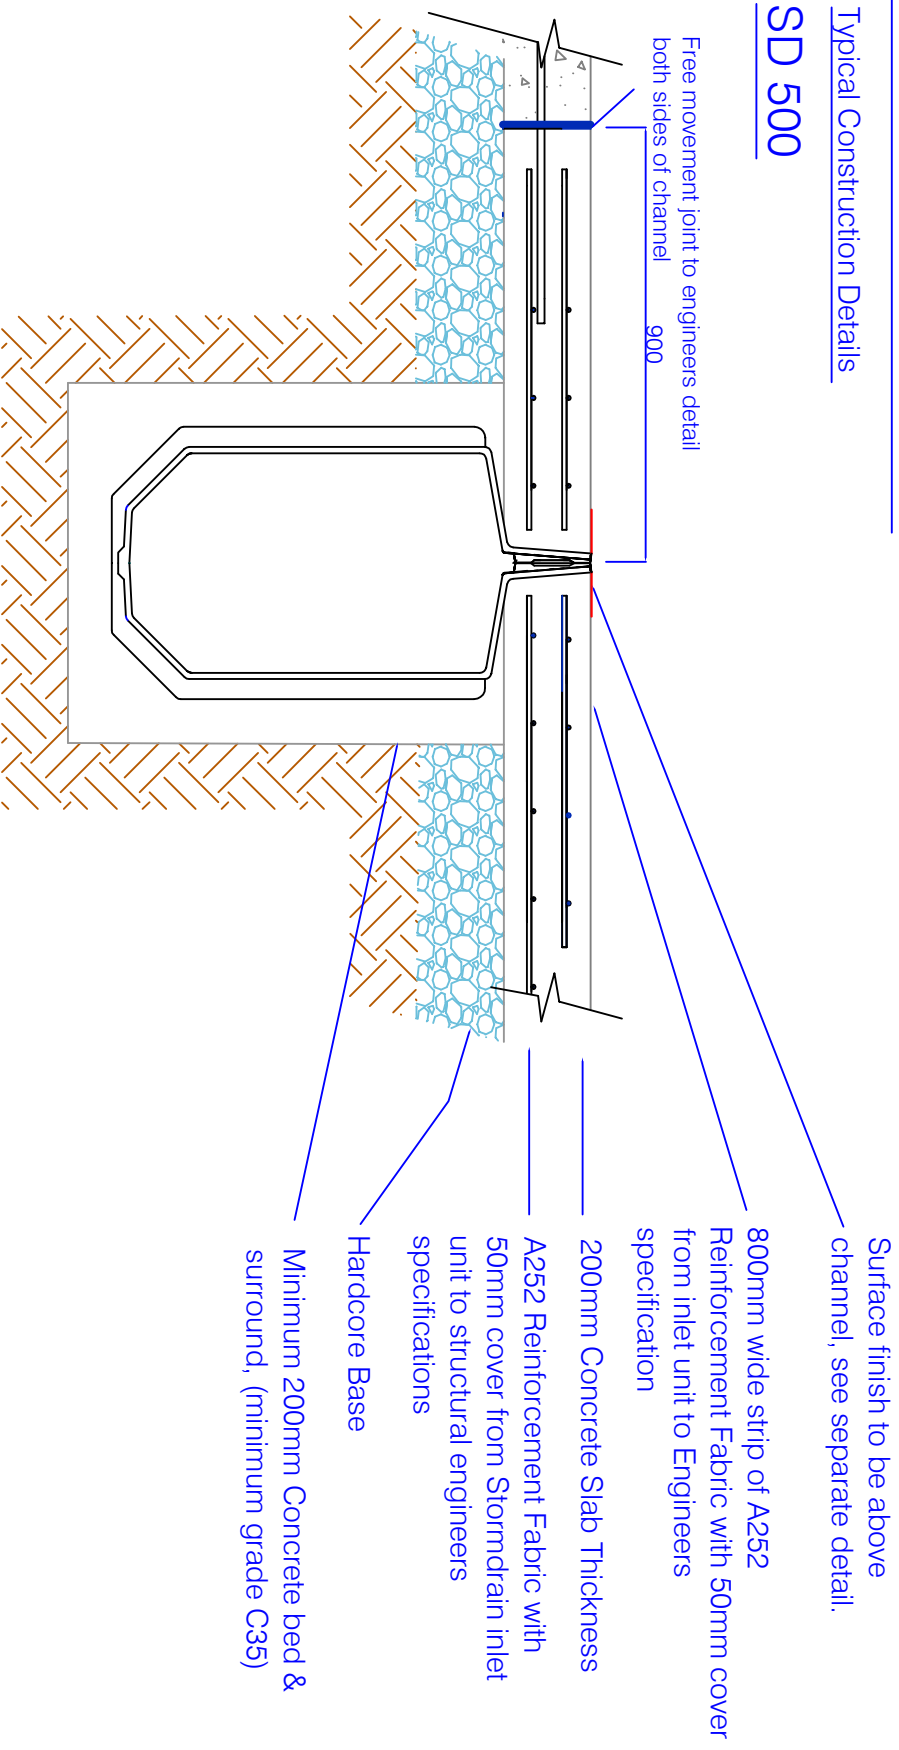

**BCM** GRC Ltd.

Unit 22 Civic Industrial Park, Whitchurch, Shropshire SY13 1TT  
t:01948 665321 f:01948 666381 e:bcmgrr@aol.com w:bcmgrr.com

Drawing not to scale