


STORMDRAIN TM

Typical Construction Details

SD 500

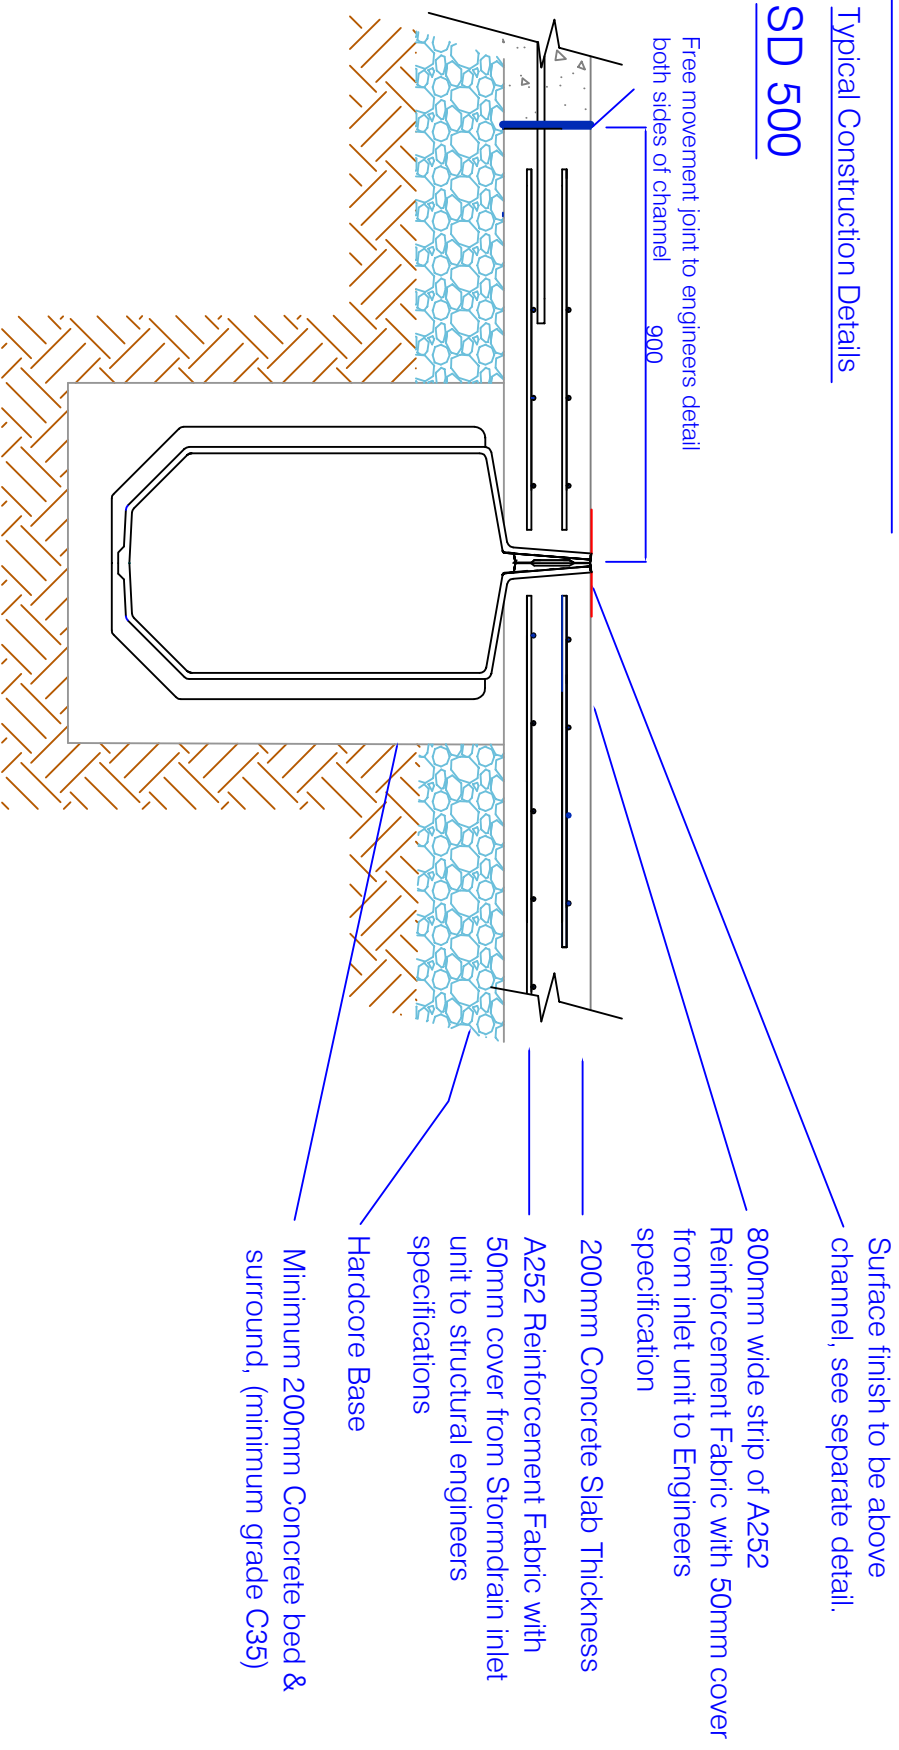

BCM GRC Ltd.

Unit 22 Civic Industrial Park, Whitchurch, Shropshire SY13 1TT
t:01948 665321 f:01948 666381 e:bcmgirc@aol.com w:bcmgirc.com

Drawing not to scale