


# STORMDRAIN <sup>TM</sup> Construction Details - GRC Inspection Chamber

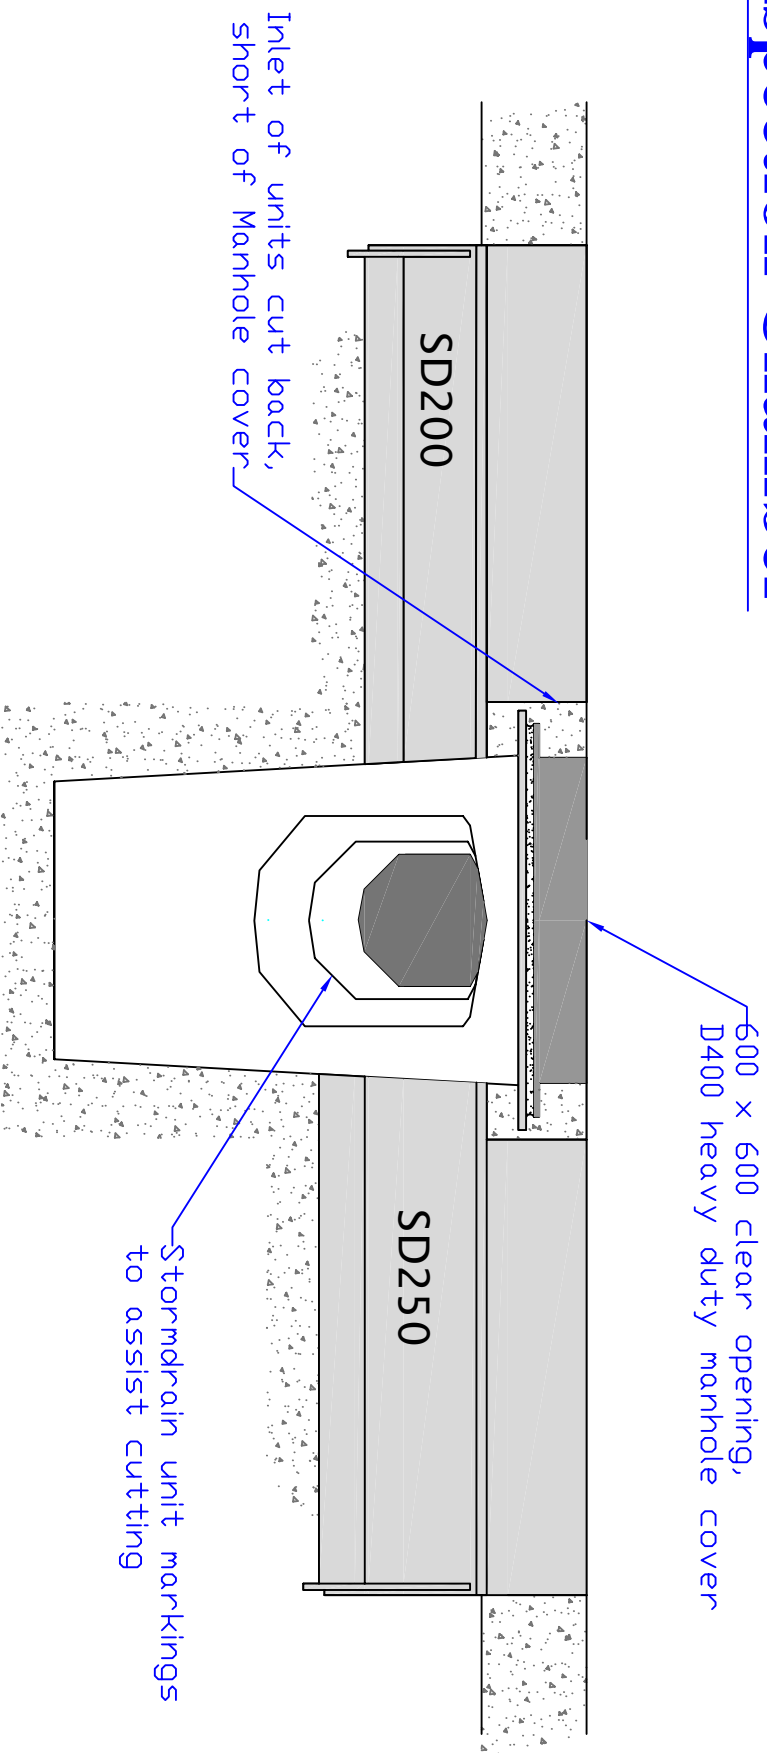

**BCM** GRC Ltd.

Drawing not to scale

Unit 22 Civic Industrial Park, Whitchurch, Shropshire SY13 1TT

t:01948 665321 f:01948 666381 e:bcmgrc@aol.com w:bcmgrc.com