
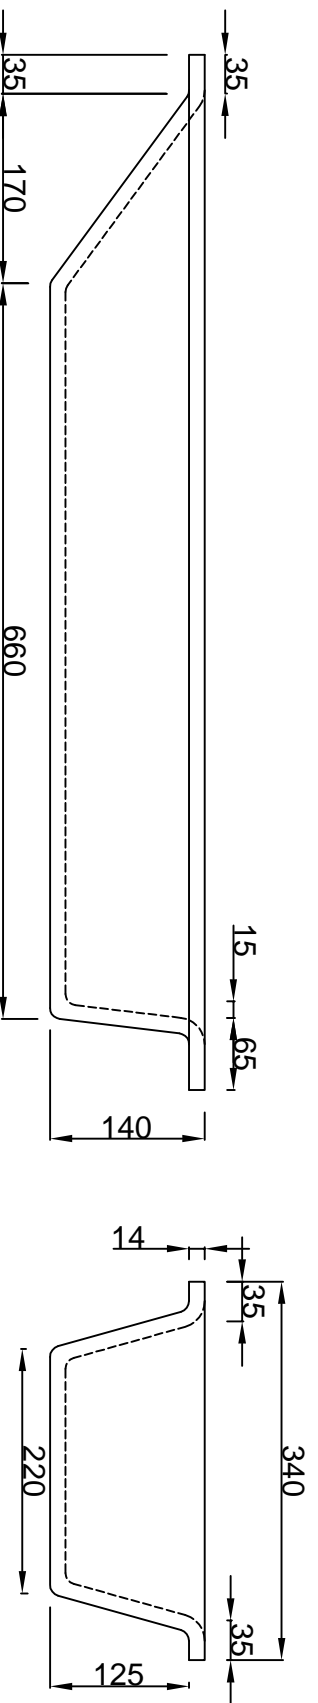


REVISIONS

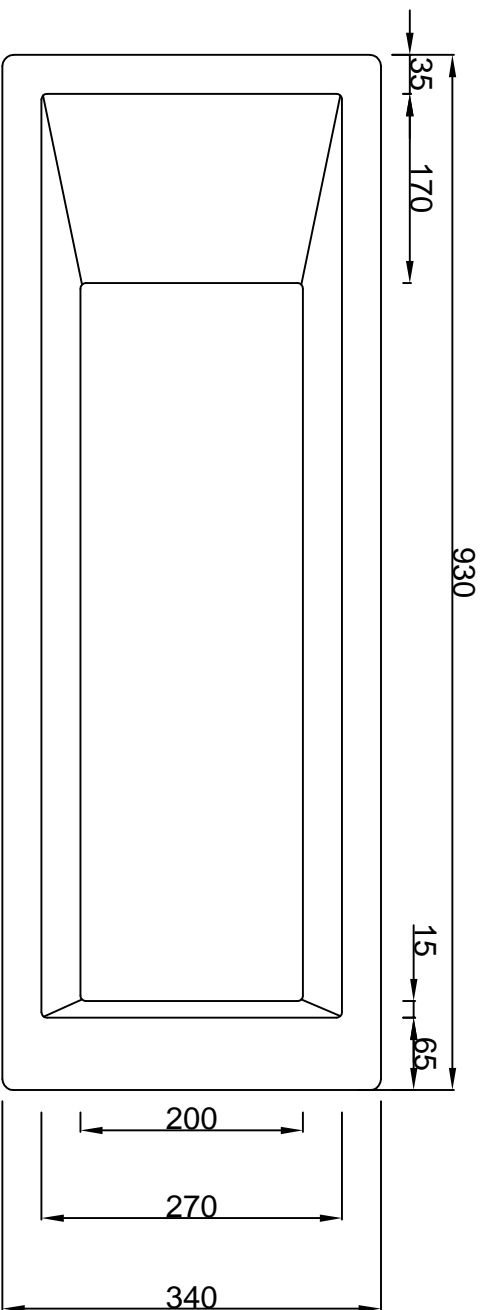

BCM

GRC Limited

Unit 22 Civic Industrial Park
 Whitechurch Shropshire
 SY13 1TT
 Tel. 01948 665321
 Fax 01948 666381
 info@bcmgrc.com

www.bcmgrc.com

BCM GRC Ltd

B105

Dwg No:	B105
Drawn By	SCT
Date	23/04/08